

BUILDER SHALL VERIFY ALL DIMENSIONS AND CONDITIONS AT TIME OF CONSTRUCTION.


ALL CONSTRUCTION SHALL CONFORM TO THE LATEST EDITION OF THE NC STATE BUILDING CODE.

CODES GOVERN OVER DRAWINGS.


DIMENSIONS GOVERN OVER SCALE.

VERIFY ALL MECHANICAL REQUIREMENTS BEFORE FRAMING.

VINCANNON DESIGNS DOES NOT ASSUME LIABILITY FOR ANY DEVIATION OF OR CONSTRUCTION METHODS OF THESE PLANS.

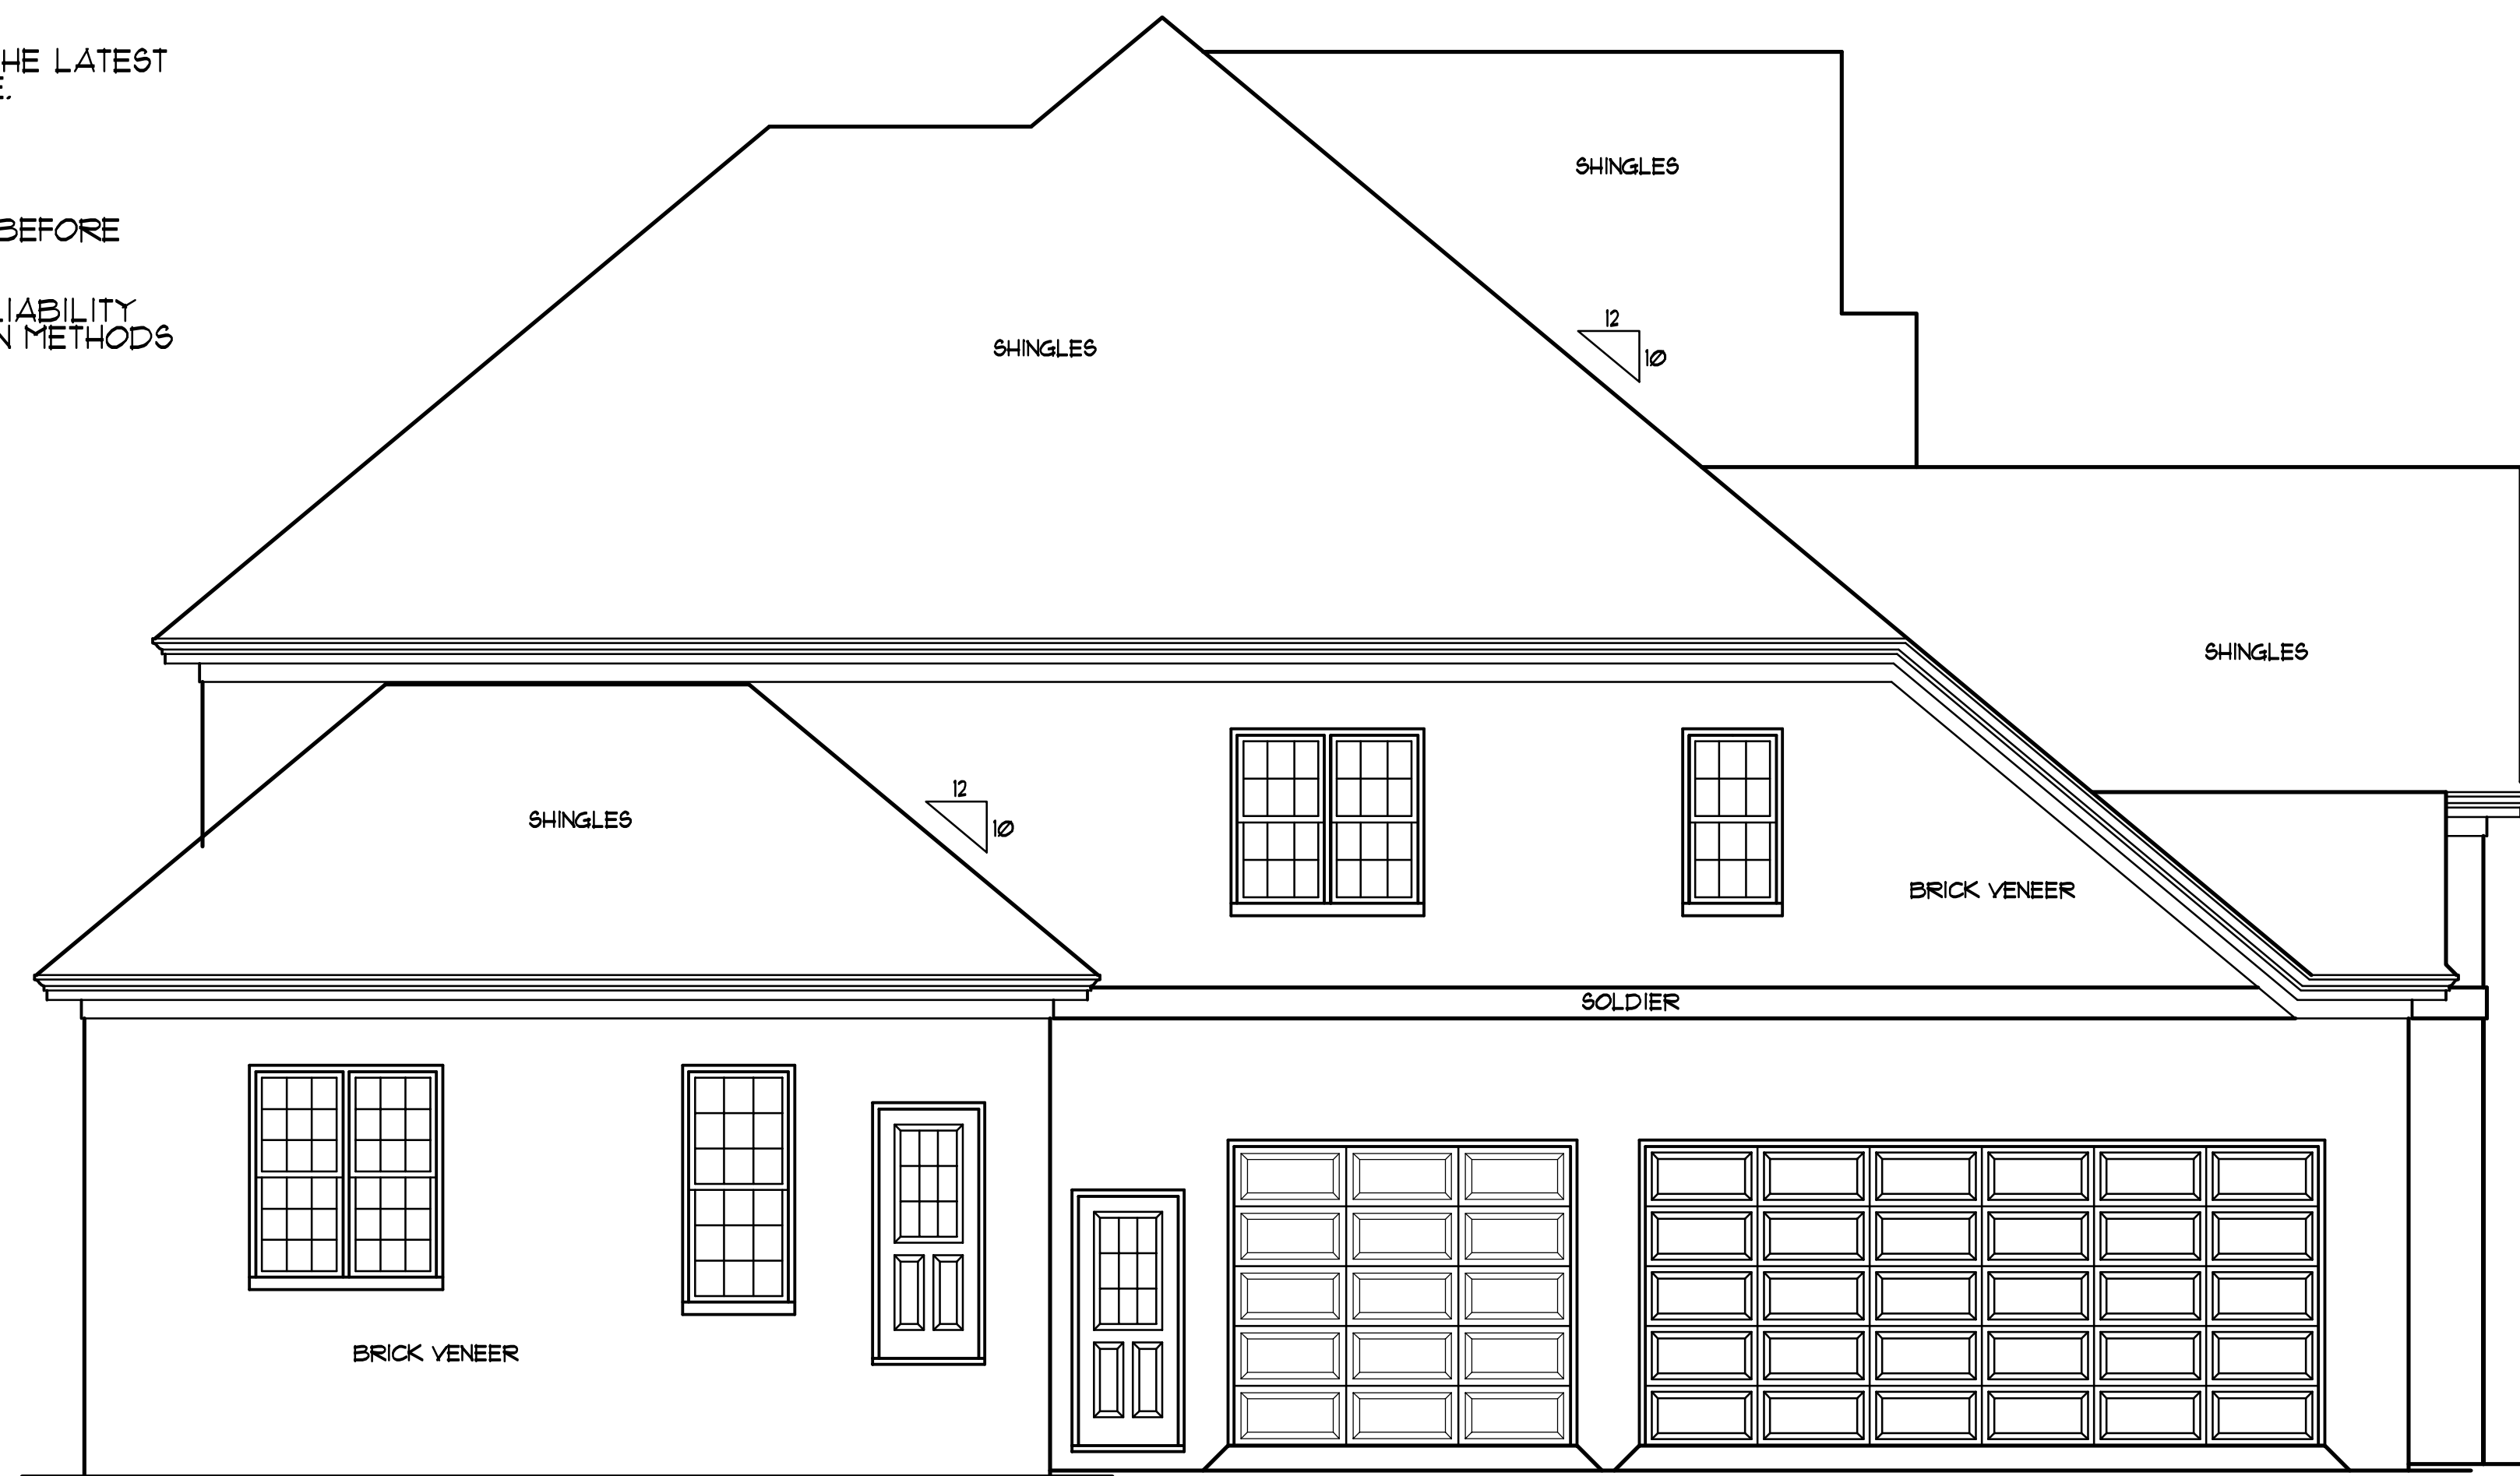

**LEFT SIDE ELEV**  
SCALE : 1/4" = 1'-0"

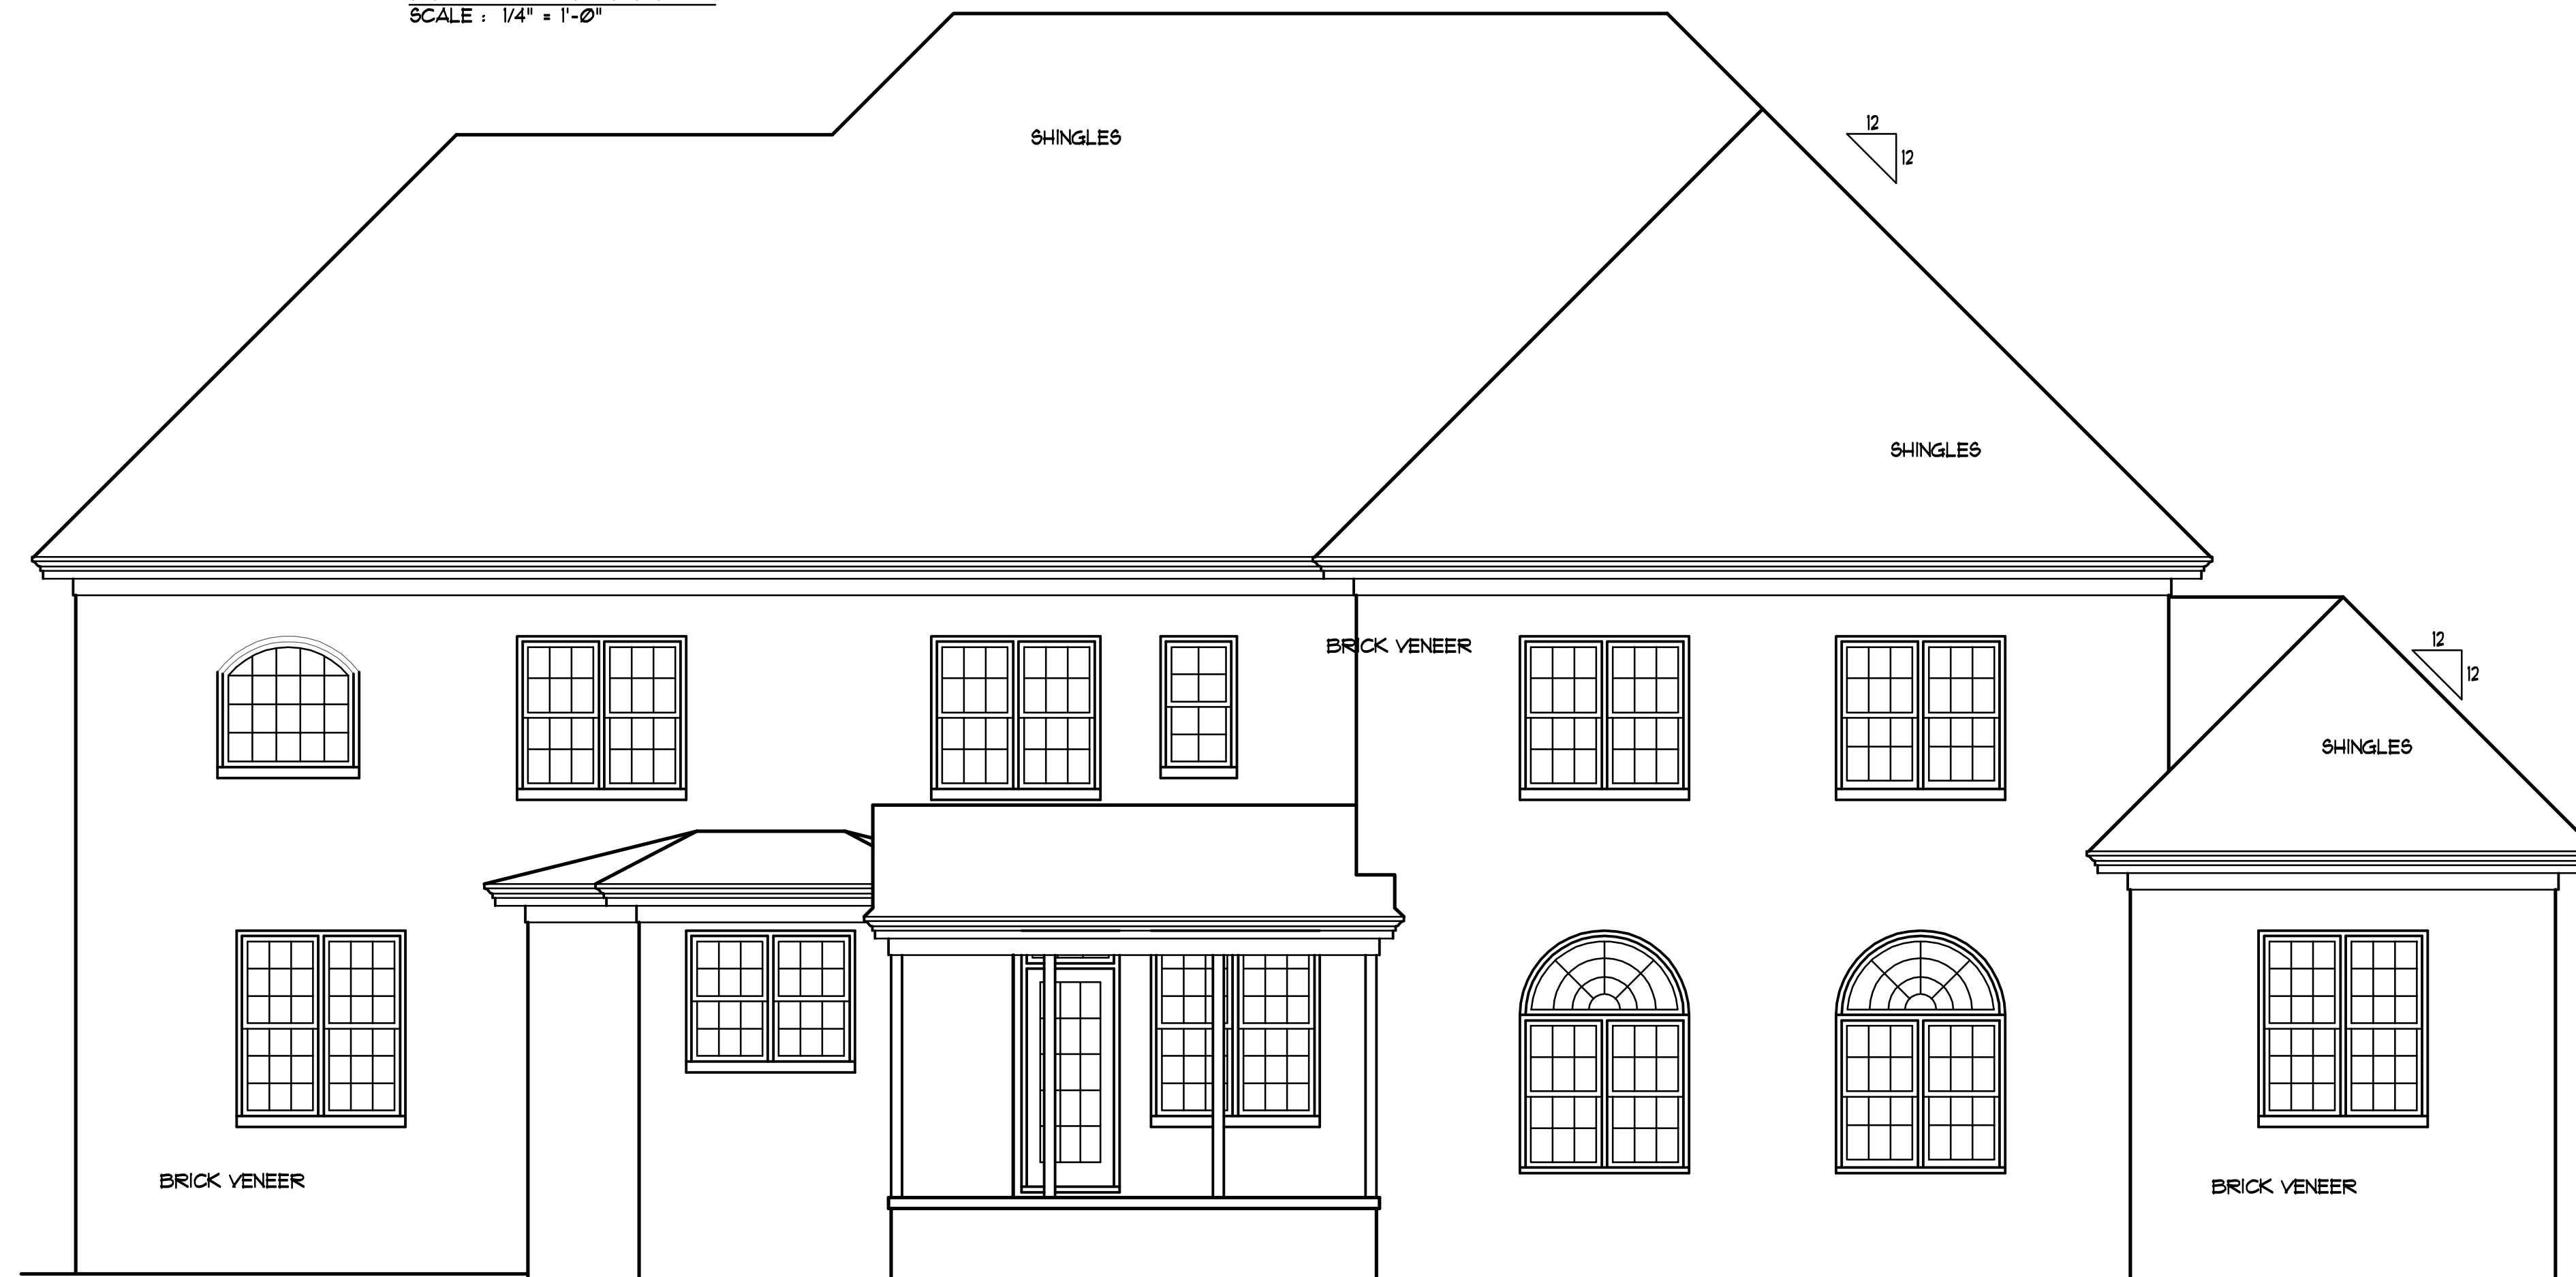

**REAR ELEVATION**  
SCALE : 1/4" = 1'-0"

Plan No. 4126-20

Jeff/Lynn Polston  
1427 Stone Lion Drive  
Fuquay Varina, NC

**VINCANNON DESIGNS**  
CUSTOM HOME PLANS  
FUQUAY-VARINA, NC - (919) 951-1116

DRAWN BY : WRV  
CHK'D BY : WRV  
DATE : 04/09/12  
REVISIONS :

SHEET  
A-2