


Engineers and does not include construction means, methods, techniques, sequences, procedures or safety precautions.  
 Any deviations or discrepancies on plans are to be brought to the immediate attention of Tyndall Engineering & Design, P.A. Failure to do so will void Tyndall Engineering & Design, P.A. liability.  
 Please review these documents carefully. Tyndall Engineering & Design, P.A. will interpret that all dimensions, recommendations, etc. presented in these documents were obtained through proper construction logs.

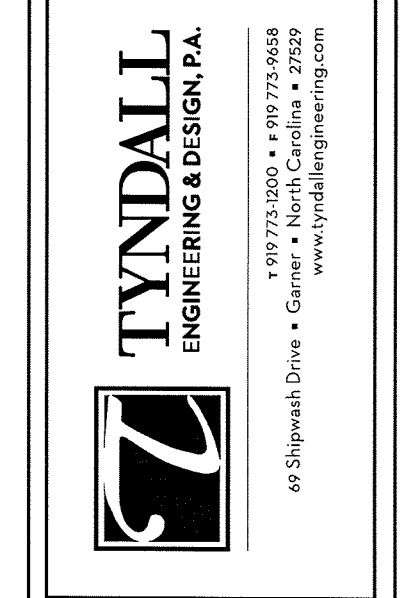

**TYNDALL**  
 ENGINEERING & DESIGN, P.A.  
 1707 FARM LAKE DRIVE  
 HOLLY SPRINGS, NC 27540  
 919.286.1111  
 www.tyndallengineering.com

Client: **JEFF & LYNN POLSTON**  
 1707 FARM LAKE DRIVE  
 HOLLY SPRINGS, NC 27540


Project: **POLSTON RESIDENCE**  
 VUNCANNON DESIGNS

# FOUNDATION FRAMING PLAN

Project #: 1201-010129  
 Date: 04-09-12  
 Drawn/Design By: AWL  
 DWG. Checked By: PAT  
 Scale: 1/4" = 1'-0"

REVISIONS		
No.	Date	Remarks
1		
2		
3		
4		

Sheet Number  
**S1**  
 of 4

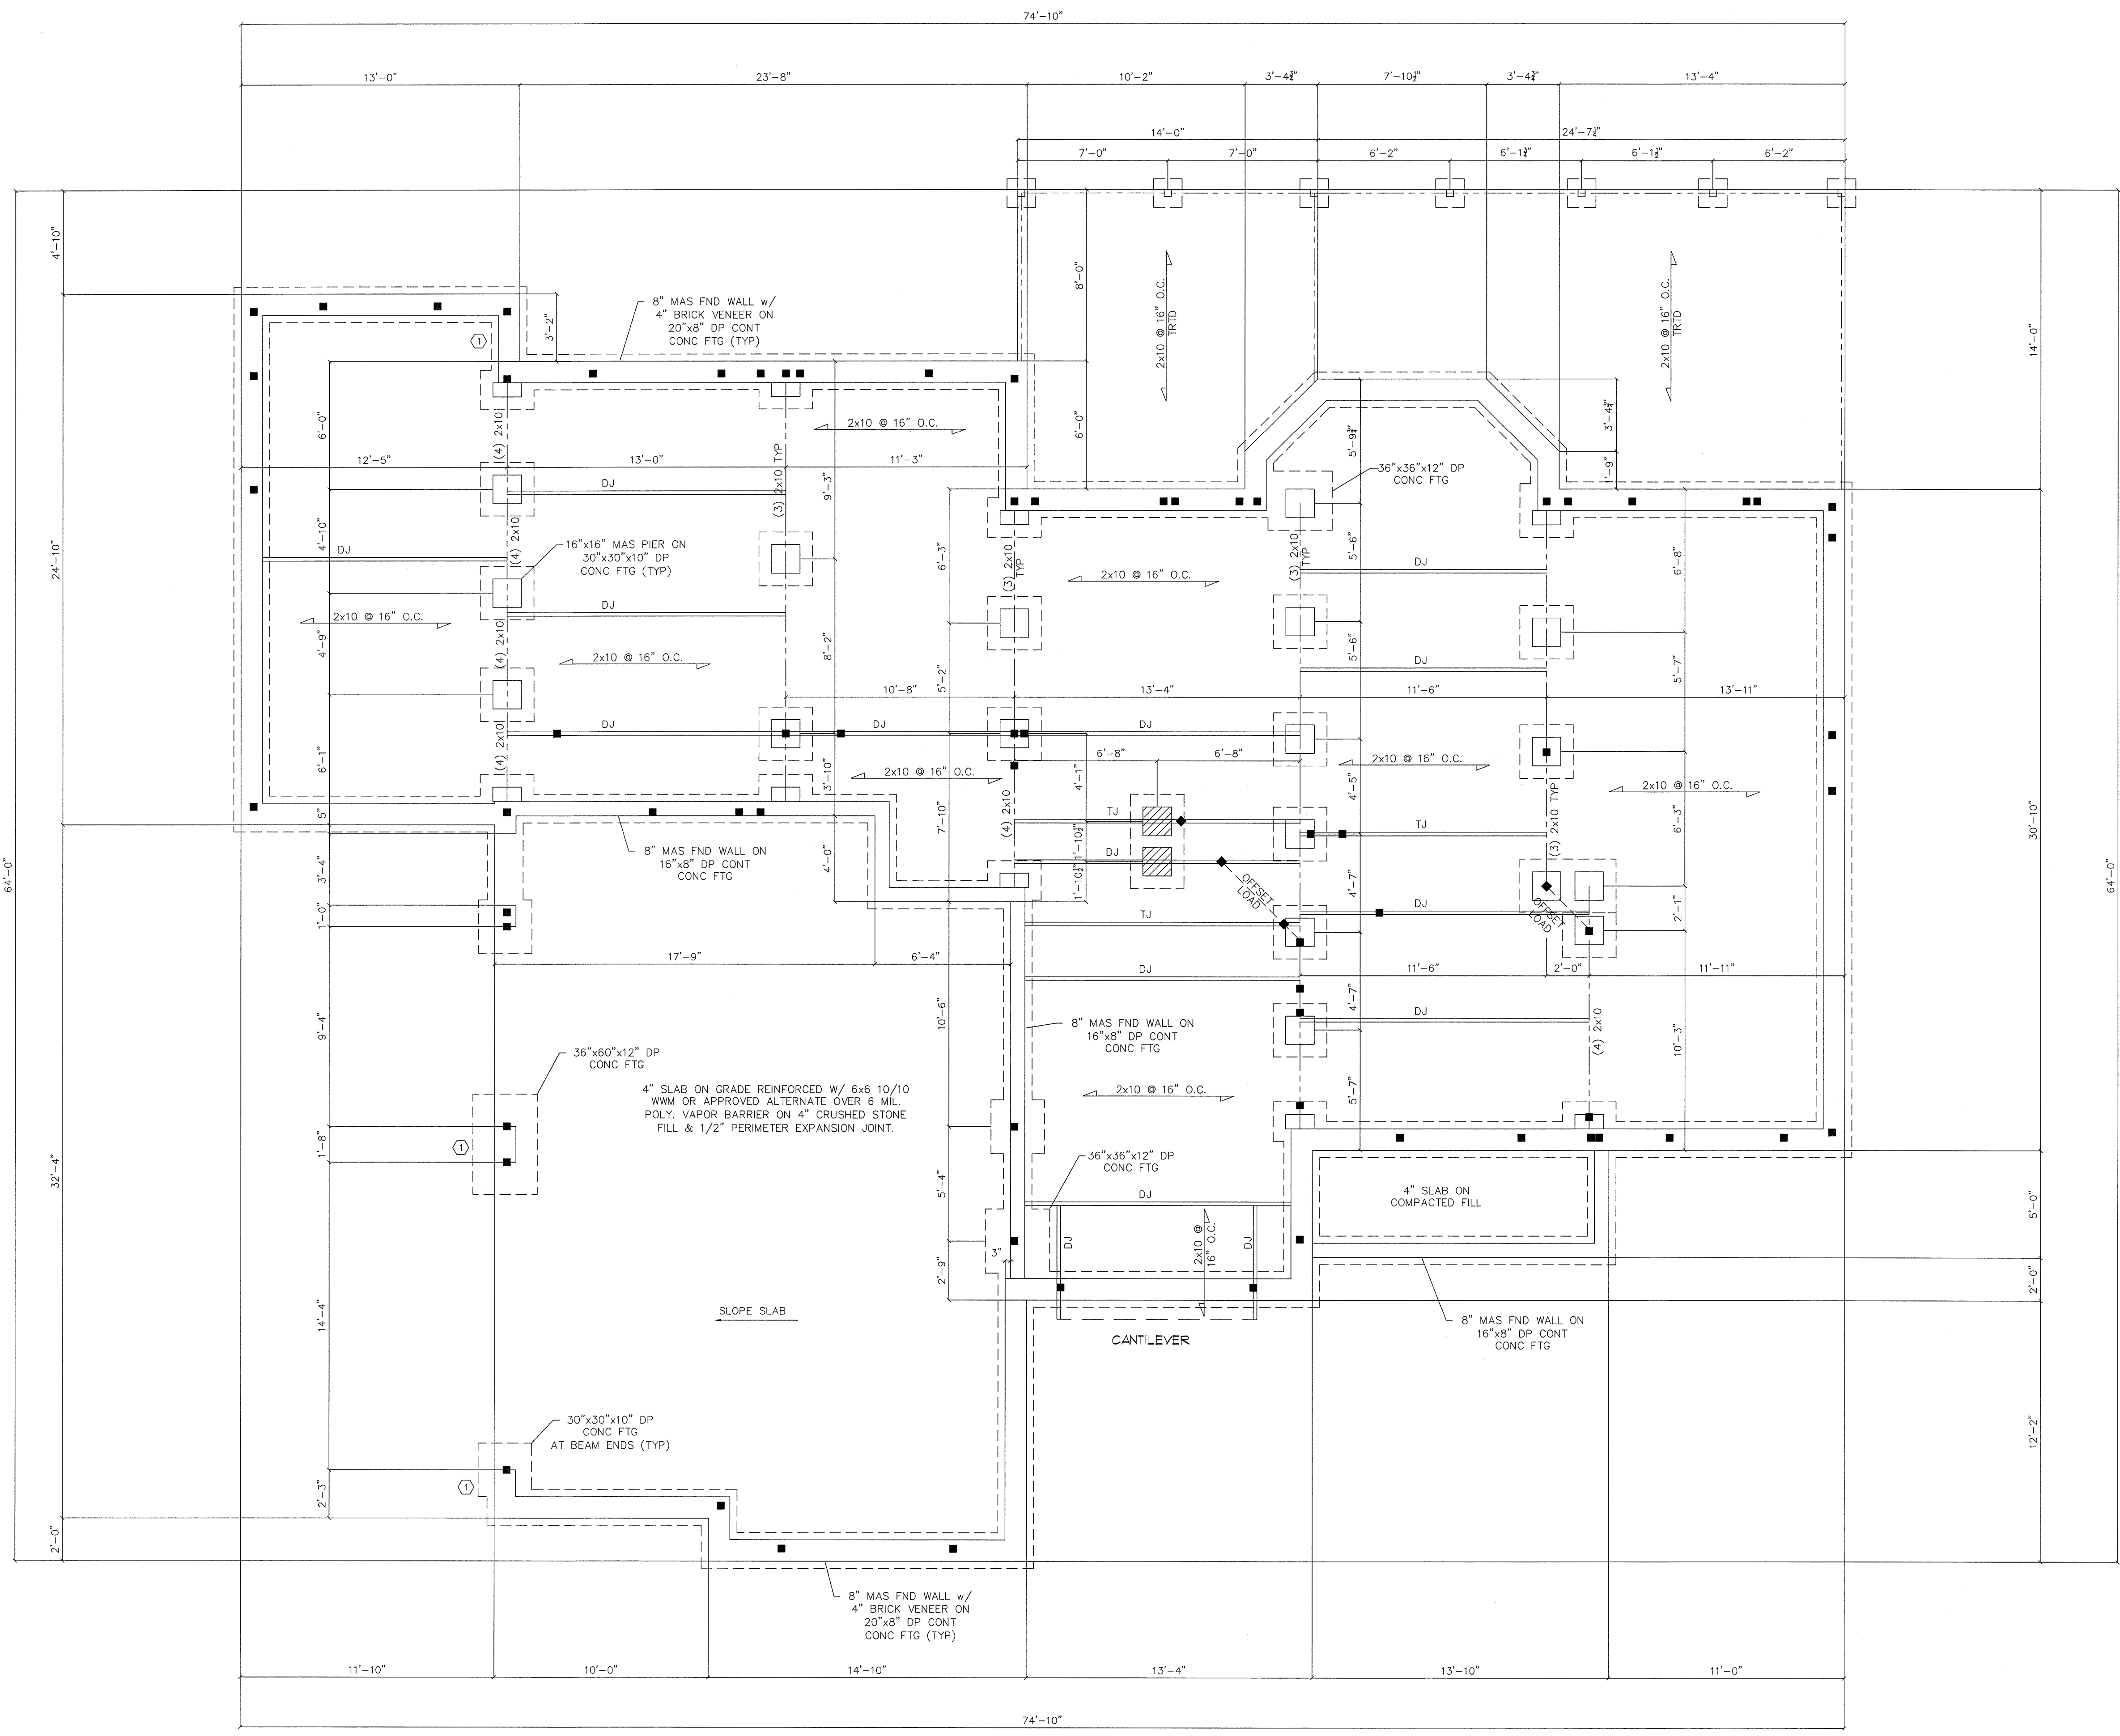

1) REFER TO SECTION R602.10.7 FOR REQUIRED BRACED PANEL (BWP) SUPPORT.  
 ① REFERENCE R602.10.7

FILENAME: \\WAYDATA\RESIDENTIAL\ENGINEERING\2012 STRUCTURAL PROJECTS\1201-010129 VUNCANNON DESIGN - POLSTON\1201-010129.DWG SWAD BY: TYNDALL ENGINEERING LAST PLOT DATE: 4/9/2012 2:17 PM